


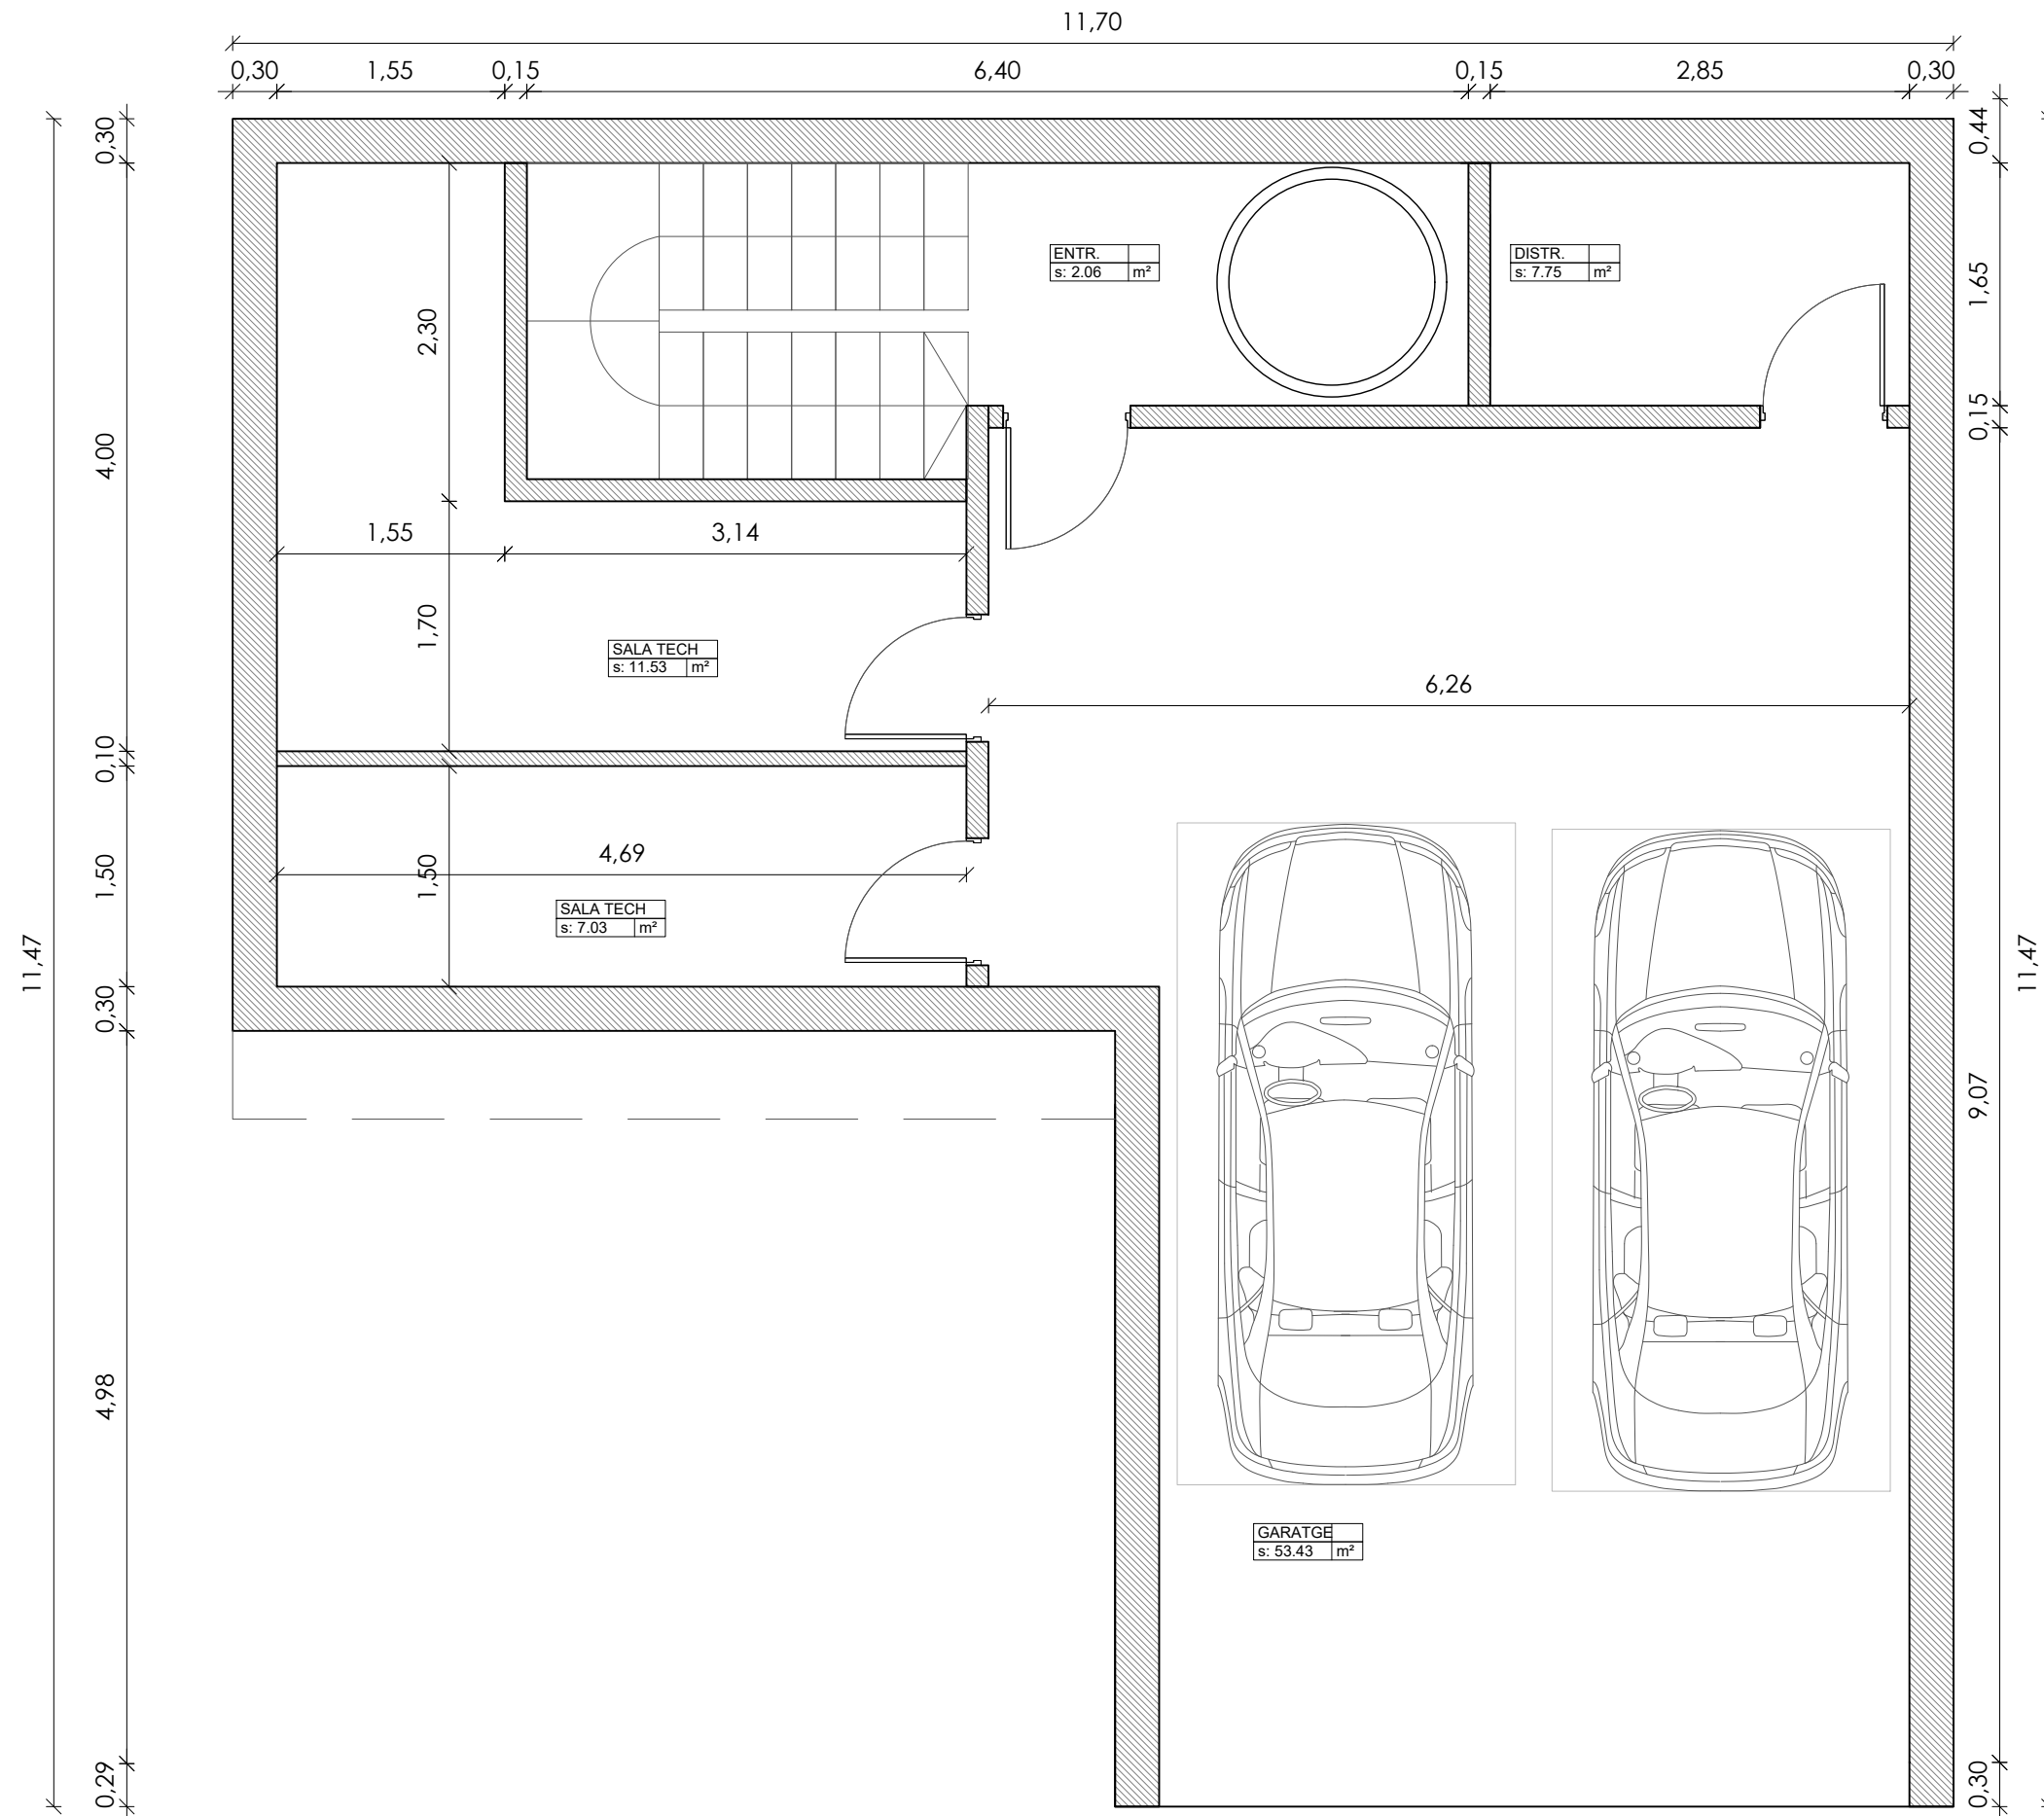

PLÀNOL PLANTA SOTERRANI

ARQUITECTURA URBANISME DISENY INTERIOR EMAIL: a.fernandezr@coac.net

CREDITS:



PROJECTE:

orenetes19

UBICACIÓ:

C/ ORENETES, 19
URB. SERRA BRAVA
17310 LLORET DE MAR
(GIRONA)

FACULTATIU:

ALBERT FERNANDEZ ROYO
COAC TARRAGONA
Nm col.: 74980-1

CLIENT:

ZLATA CONSOLA SL

17310 LLORET DE MAR
(GIRONA)

PLANOL:

PLANTA SOTERRANI

DIBUIXANT:
ESCALA:
DATA:

A.F.
1:50
JULIO 2024

A01