



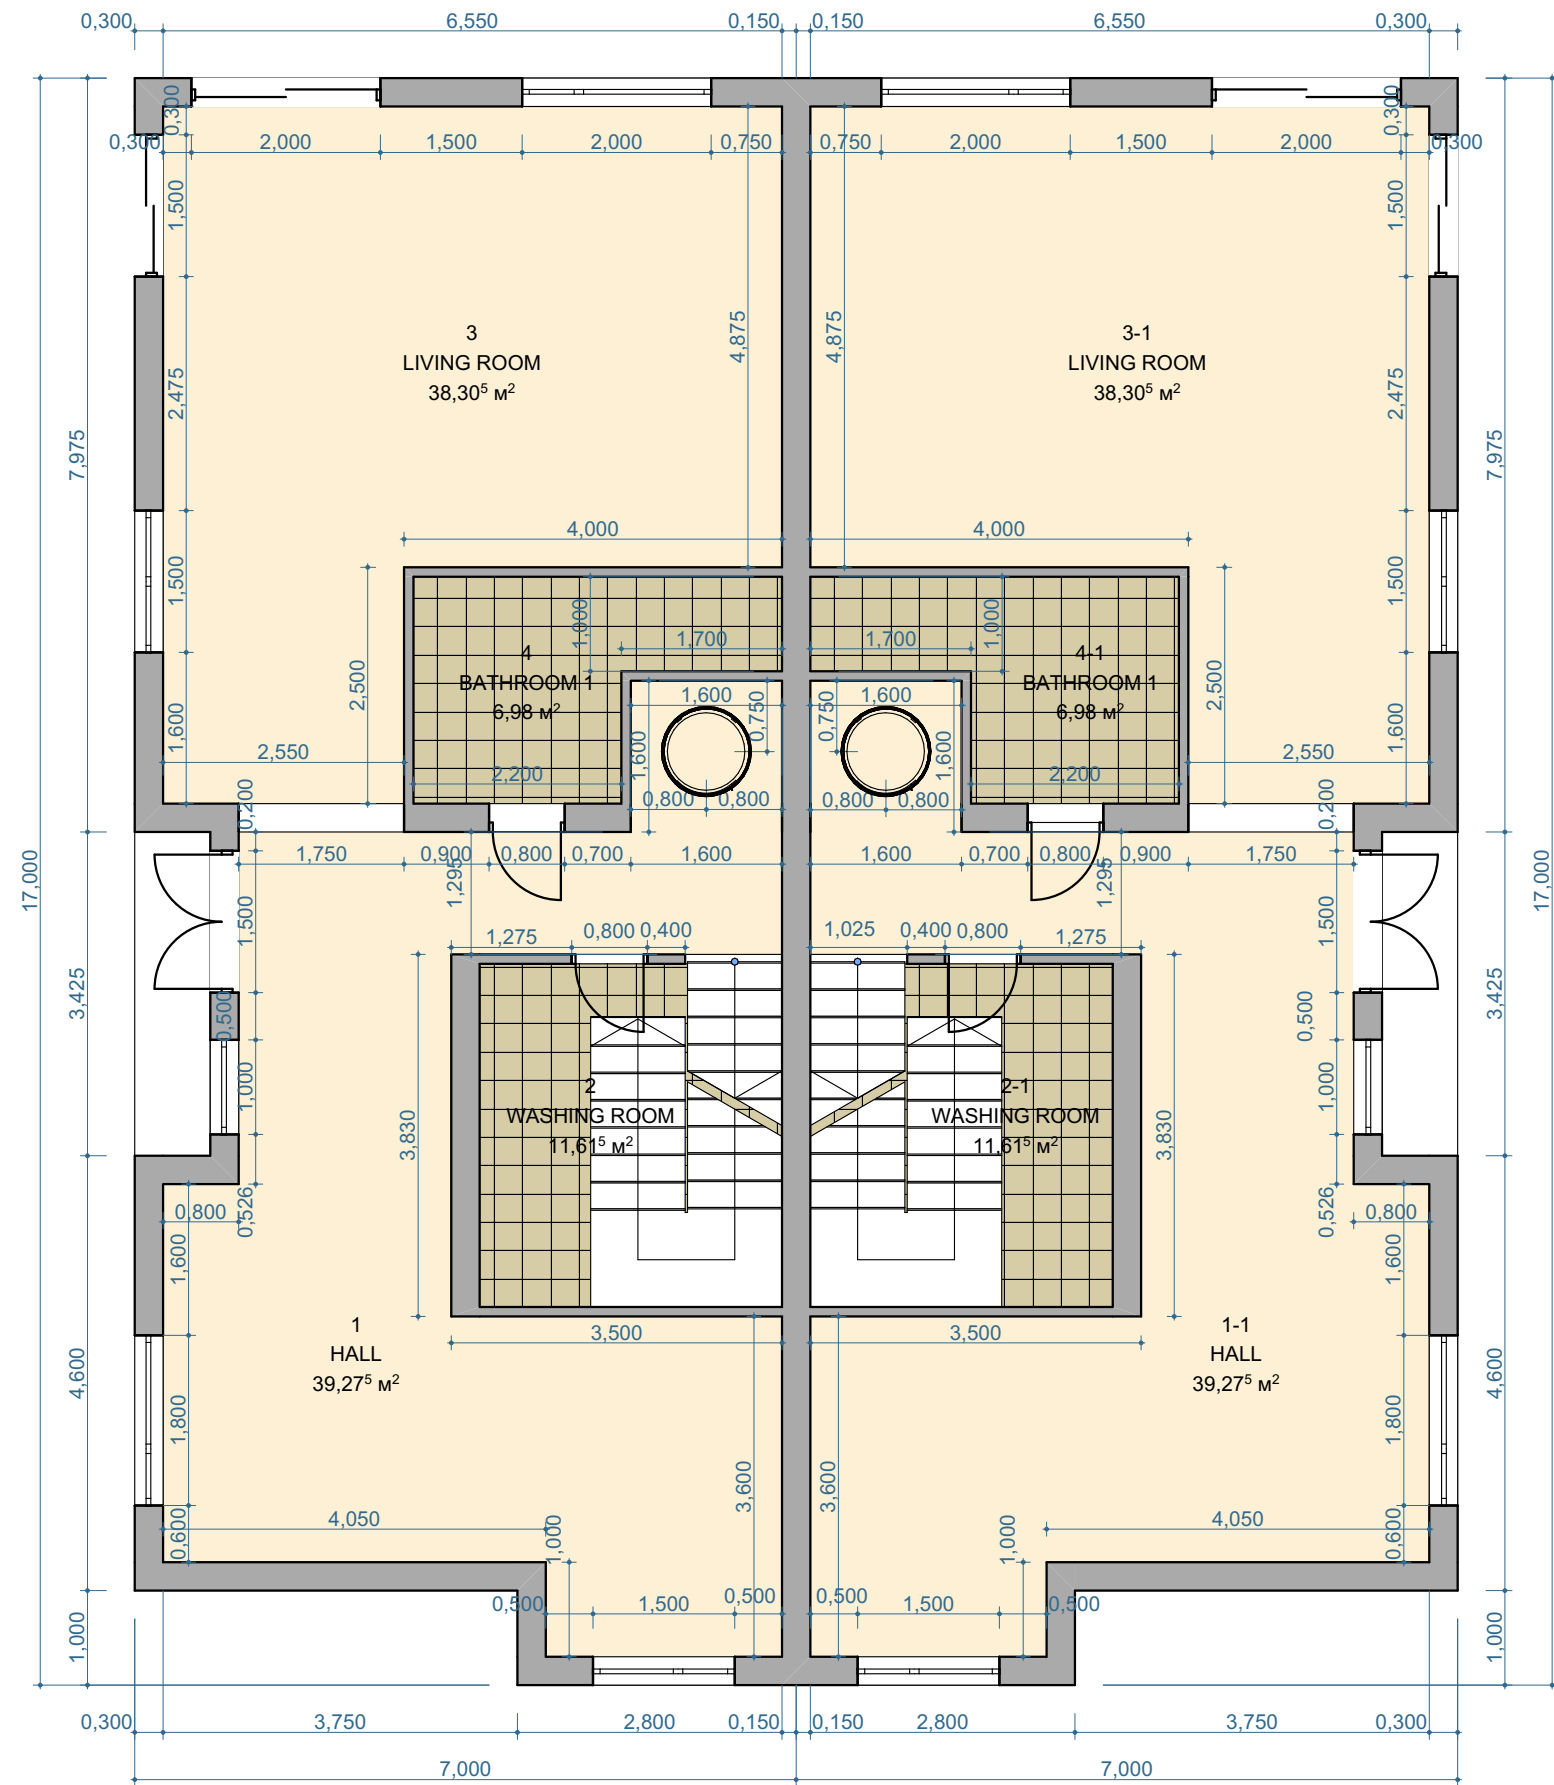


GROUND FLOOR ROOM AREA

1	HALL	39,27
1-1	HALL	39,27
2	WASHING ROOM	11,62
2-1	WASHING ROOM	11,62
3	LIVING ROOM	38,31
3-1	LIVING ROOM	38,31
4	BATHROOM 1	6,98
4-1	BATHROOM 1	6,98
INTERNAL FLOOR AREA		192,36 m²

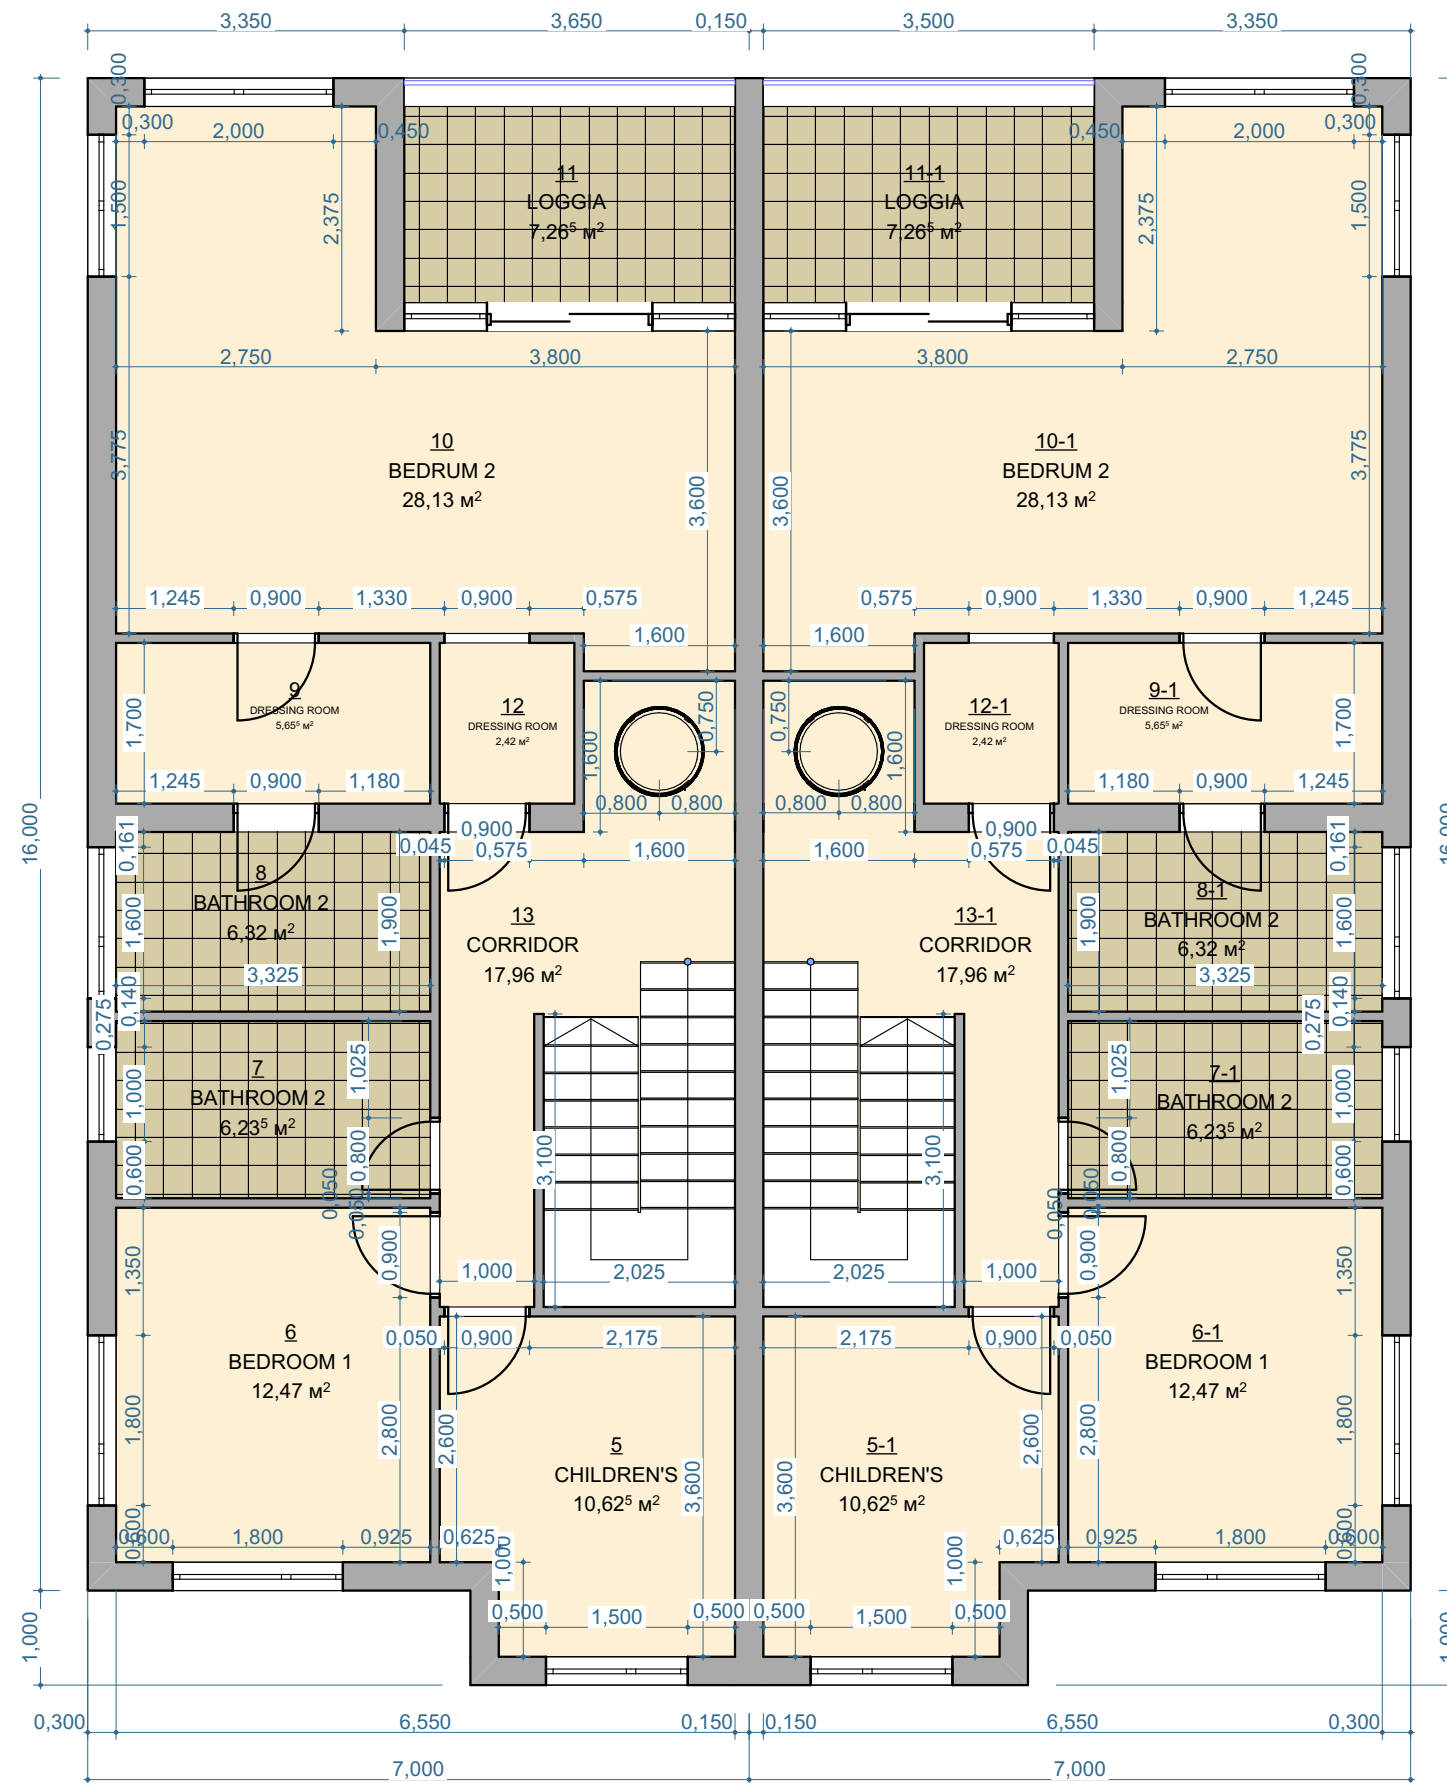


FIRST FLOOR ROOM AREA		
5	CHILDREN'S	10,62
5-1	CHILDREN'S	10,62
6	BEDROOM 1	12,47
6-1	BEDROOM 1	12,47
7	BATHROOM 2	6,23
7-1	BATHROOM 2	6,23
8	BATHROOM 2	6,32
8-1	BATHROOM 2	6,32
9	DRESSING ROOM	5,65
9-1	DRESSING ROOM	5,65
10	BEDRUM 2	28,13
10-1	BEDRUM 2	28,13
11	LOGGIA	7,26
11-1	LOGGIA	7,26
12	DRESSING ROOM	2,42
12-1	DRESSING ROOM	2,42
13	CORRIDOR	17,96
13-1	CORRIDOR	17,96
INTERNAL FLOOR AREA		194,12 m²

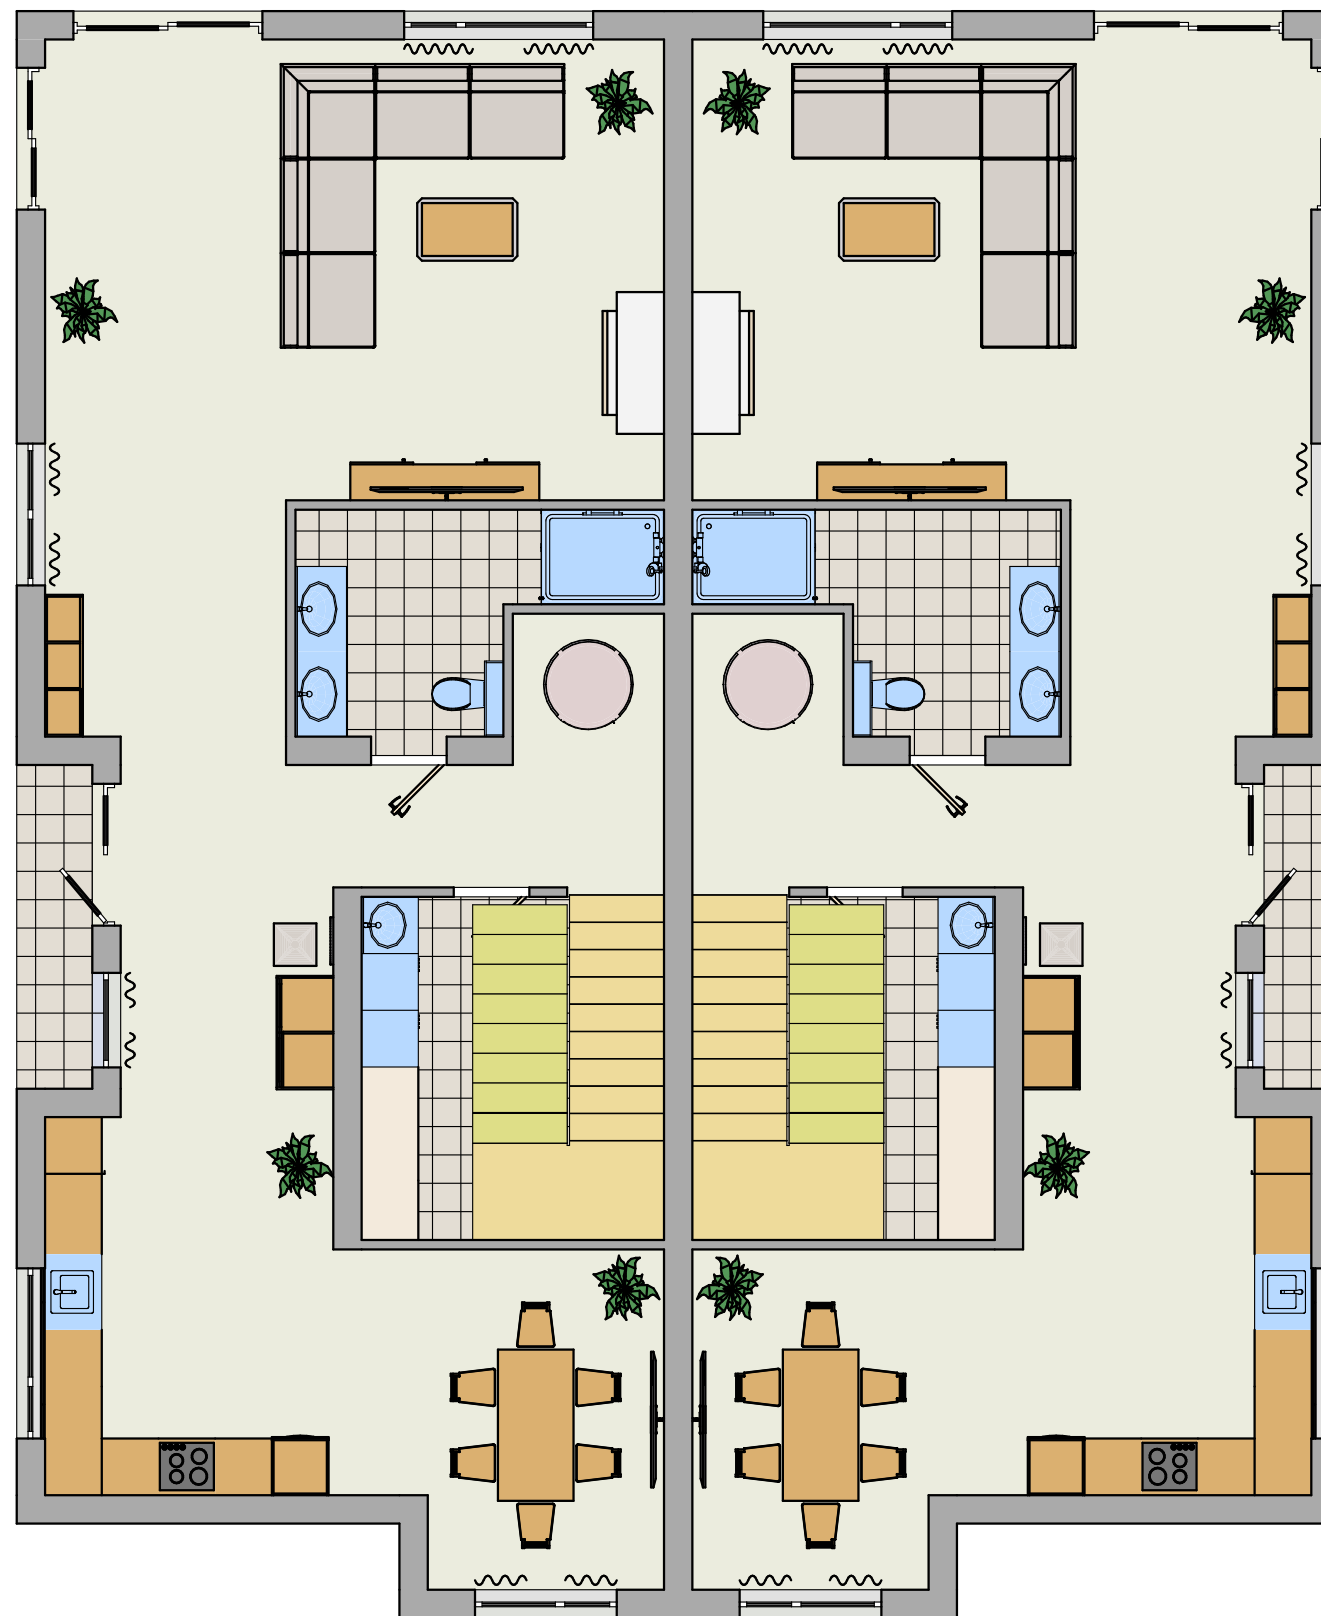

Это из 3D


Lioret de Mar	Furniture layout plan 1 floor	SCALE SHEET NUMBER	
		1:80	5

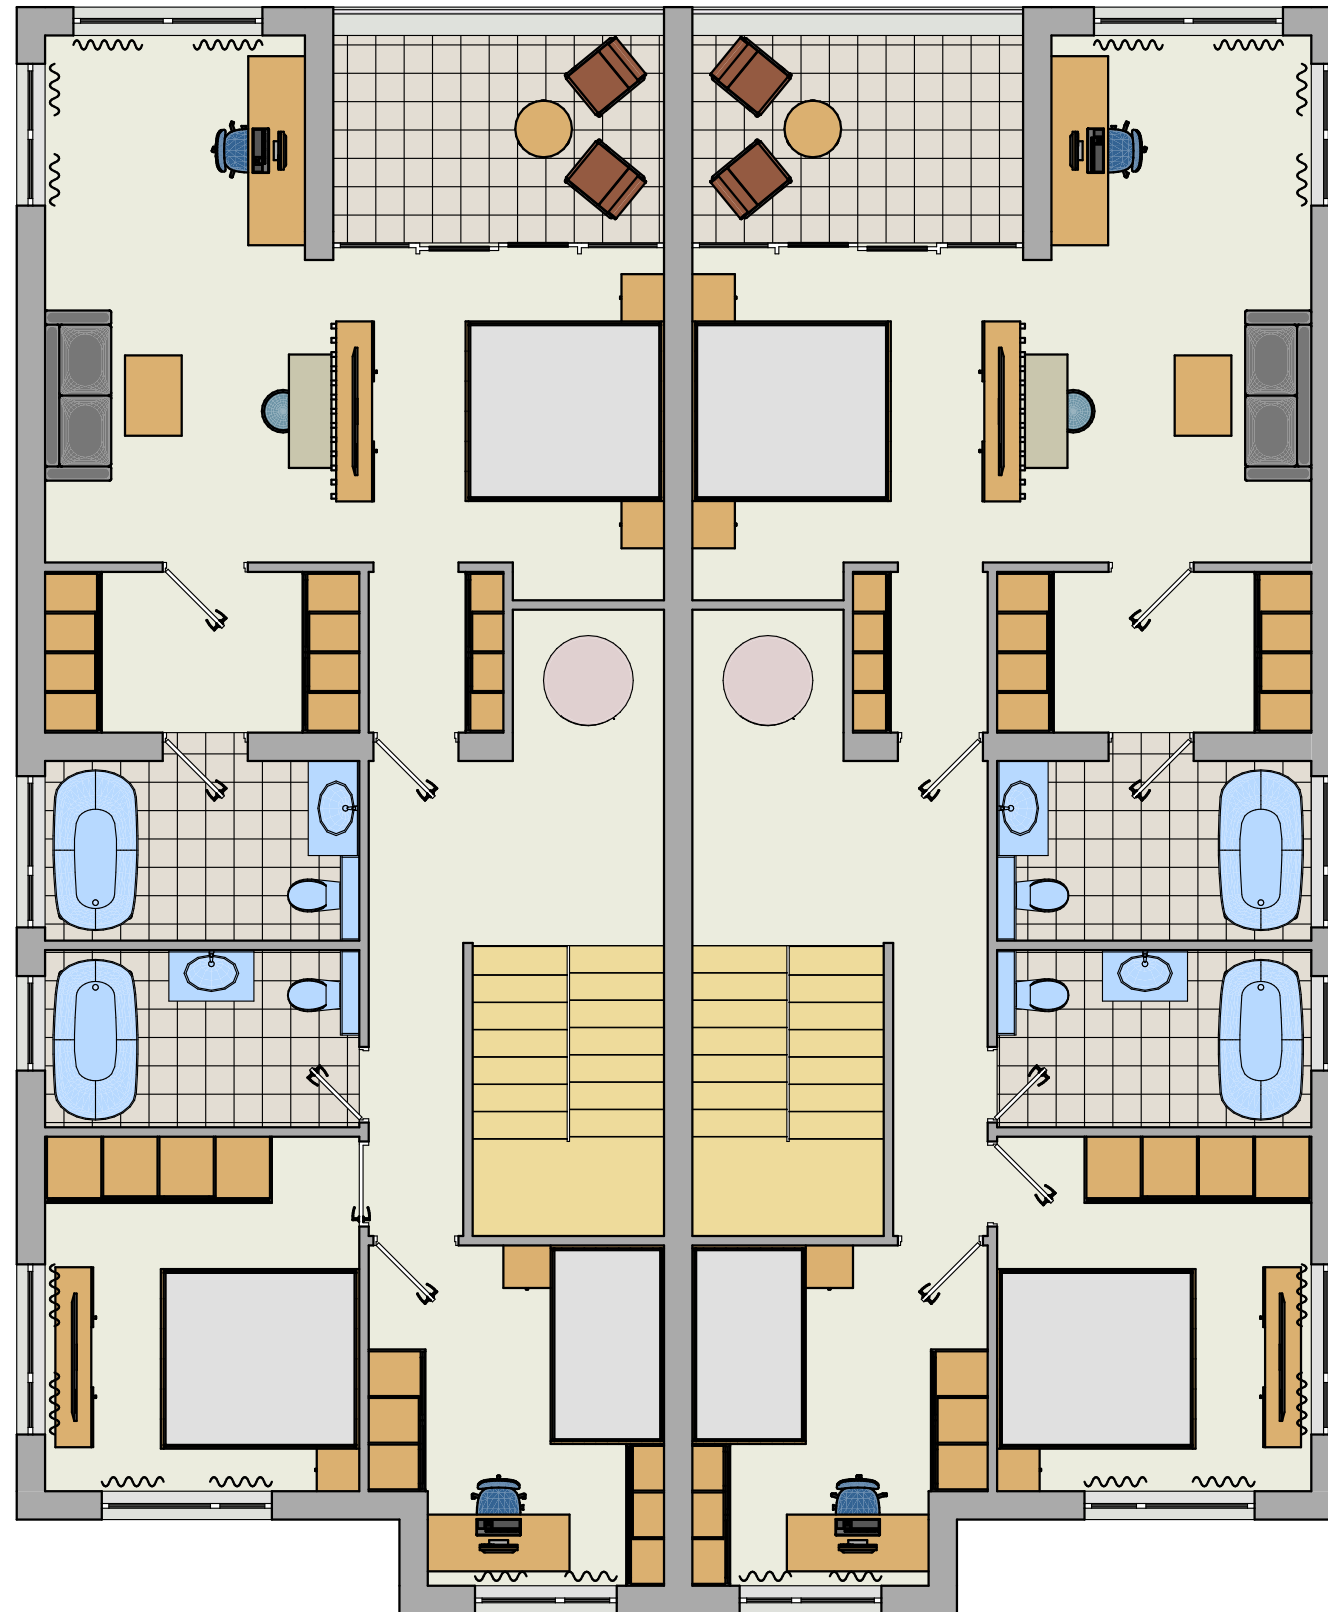

Это из 3D


Lioret de Mar	Furniture layout plan 2 floor	SCALE SHEET NUMBER	
		1:80	6

Furniture layout plan 1 floor

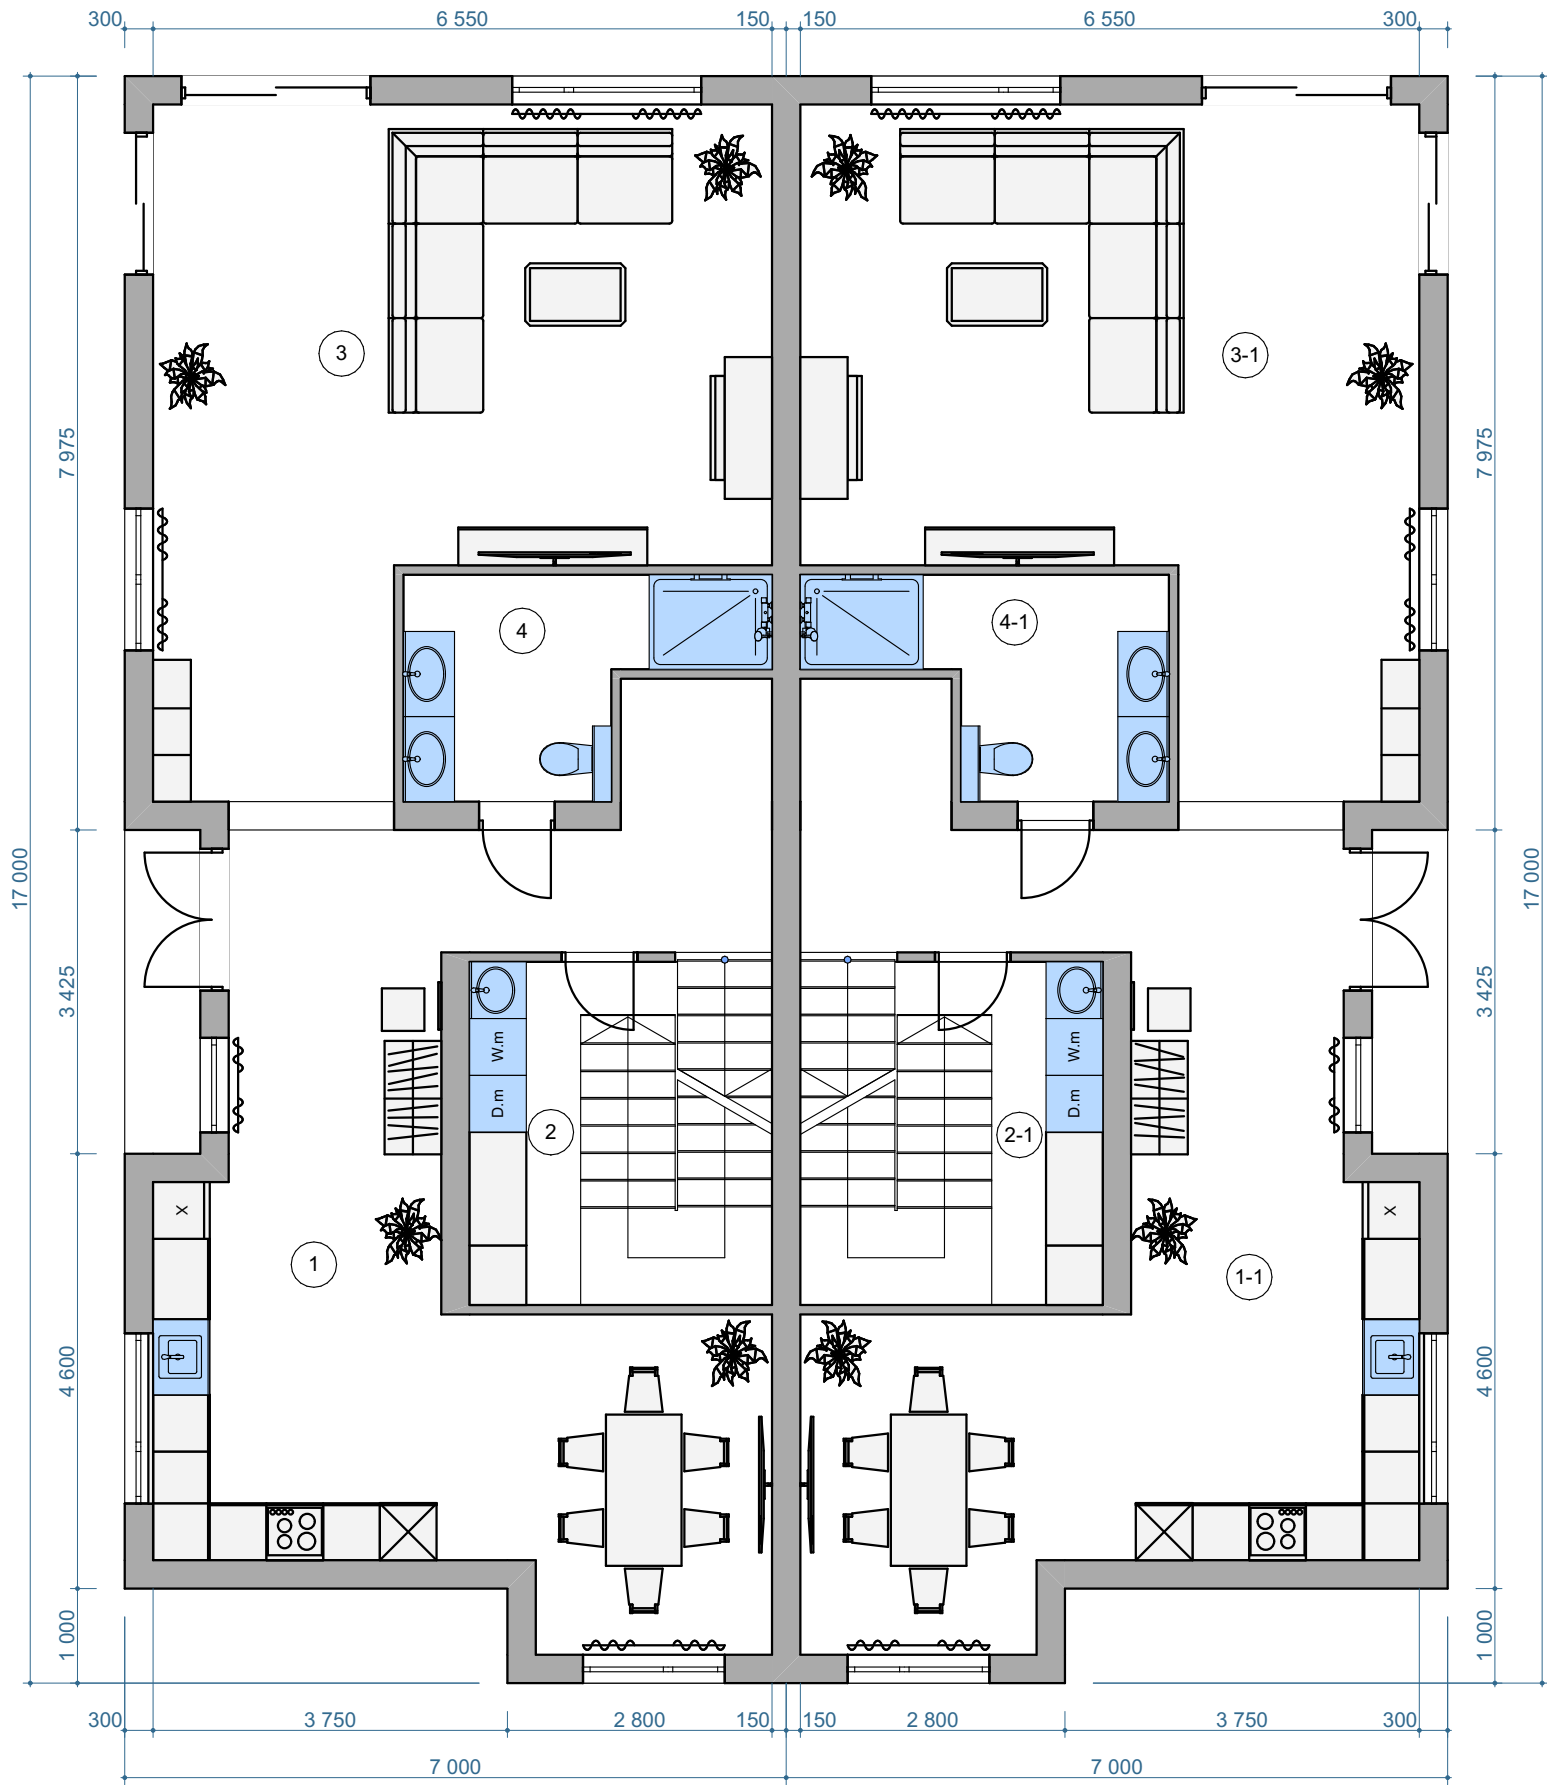


Это обычный чертеж

Furniture layout plan 2 floor

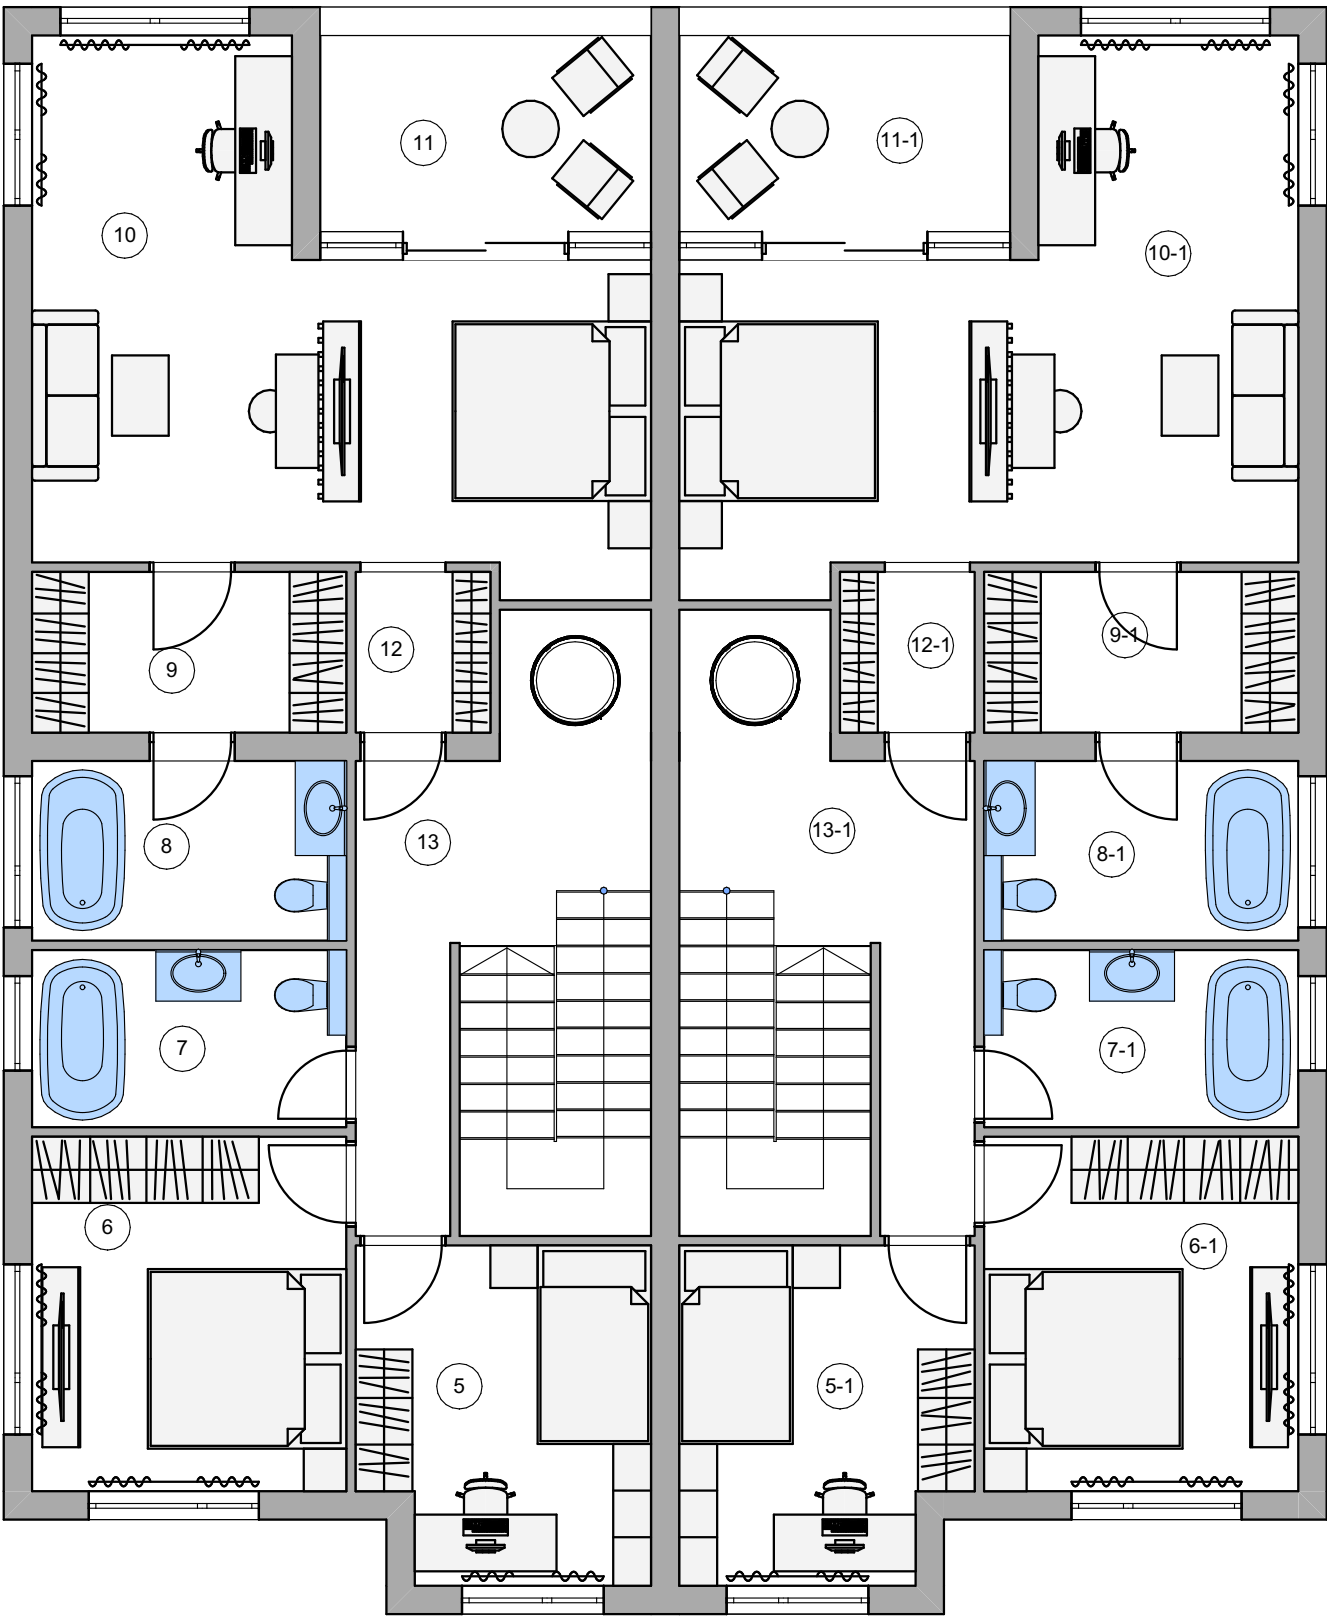


Это обычный чертеж

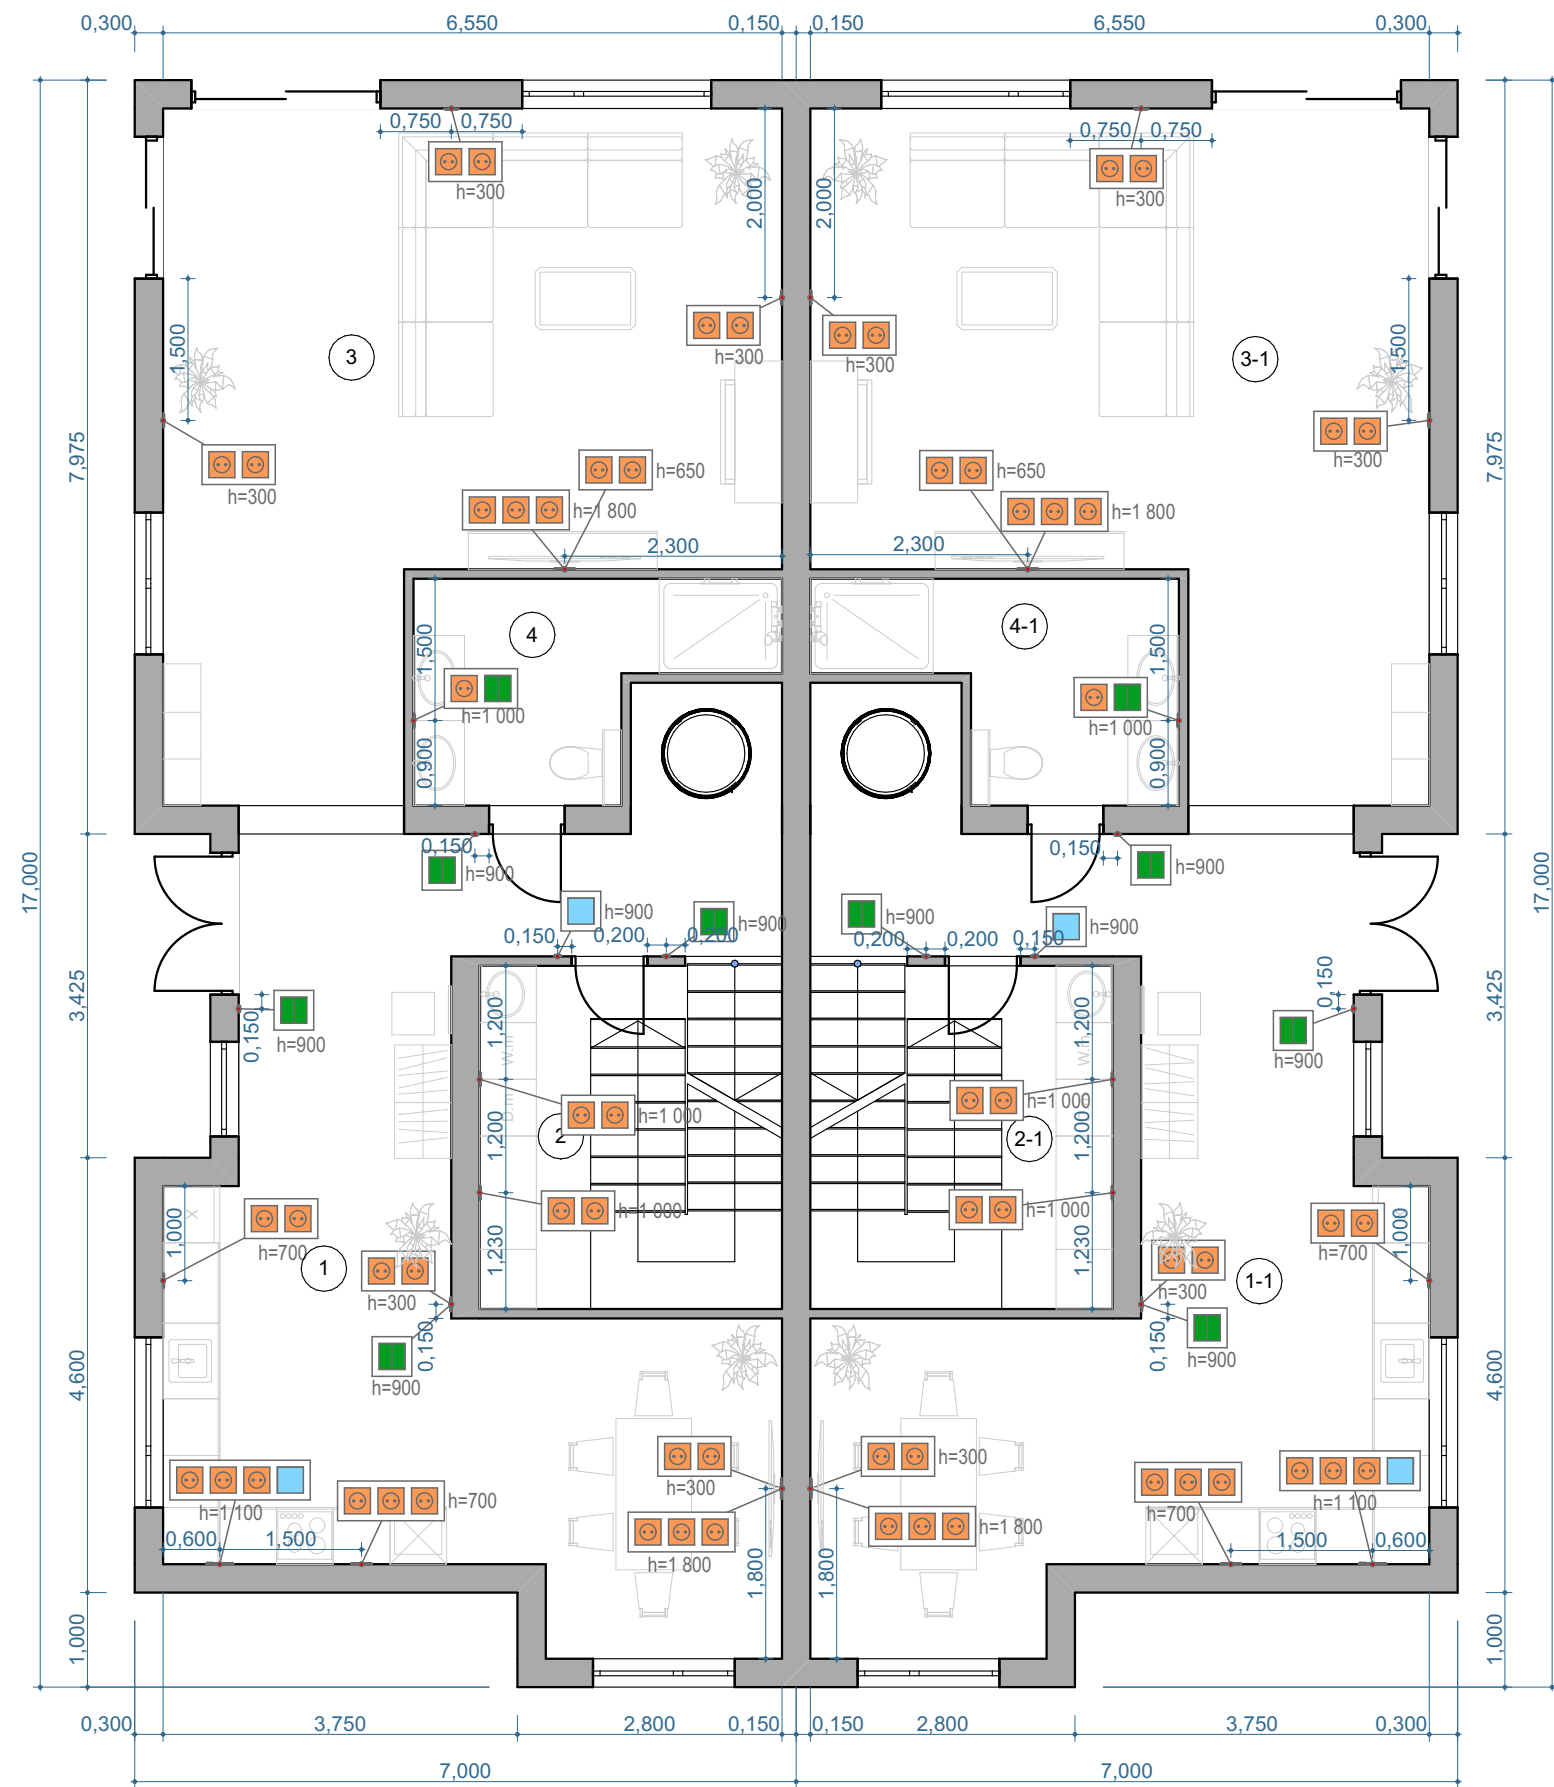

Это по розеткам

GROUND FLOOR ROOM AREA		
1	HALL	39,27
1-1	HALL	39,27
2	WASHING ROOM	11,62
2-1	WASHING ROOM	11,62
3	LIVING ROOM	38,31
3-1	LIVING ROOM	38,31
4	BATHROOM 1	6,98
4-1	BATHROOM 1	6,98
INTERNAL FLOOR AREA		192,36 m ²

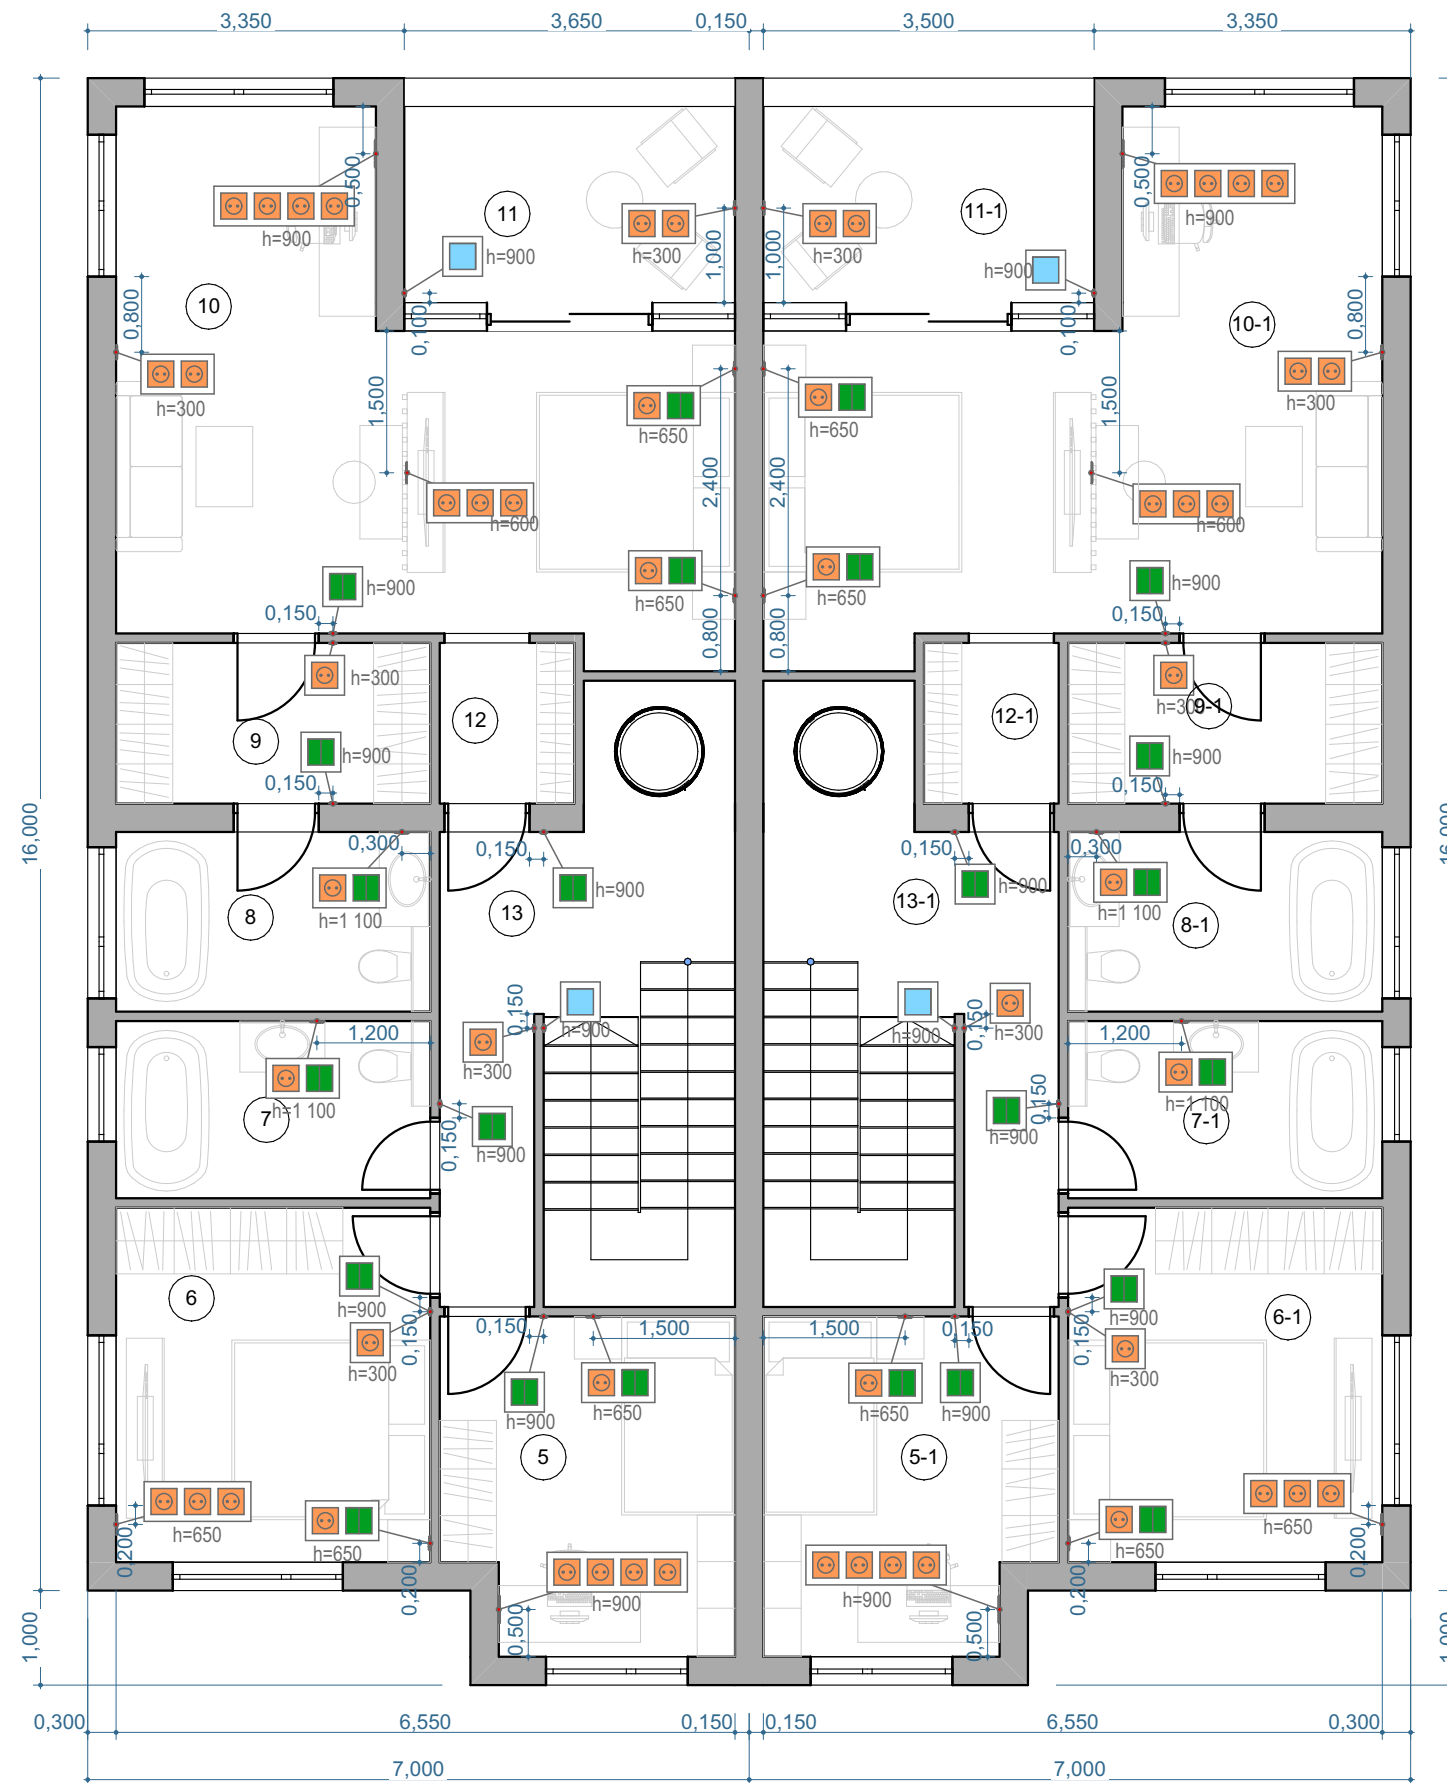

Это по розеткам

FIRST FLOOR ROOM AREA		
5	CHILDREN'S	10,62
5-1	CHILDREN'S	10,62
6	BEDROOM 1	12,47
6-1	BEDROOM 1	12,47
7	BATHROOM 2	6,23
7-1	BATHROOM 2	6,23
8	BATHROOM 2	6,32
8-1	BATHROOM 2	6,32
9	DRESSING ROOM	5,65
9-1	DRESSING ROOM	5,65
10	BEDRUM 2	28,13
10-1	BEDRUM 2	28,13
11	LOGGIA	7,26
11-1	LOGGIA	7,26
12	DRESSING ROOM	2,42
12-1	DRESSING ROOM	2,42
13	CORRIDOR	17,96
13-1	CORRIDOR	17,96
INTERNAL FLOOR AREA		194,12 m²